



	PROJECT <b>Claridge</b>			
	TITLE <b>Ripple Designs</b>			
APPROVED	SIZE	CODE	DWG NO	REV
CHECKED	C			
DRAWN John Walmsley 2021-05-07	SCALE 1:20	WEIGHT	SHEET 1/6	

4

3

2

1

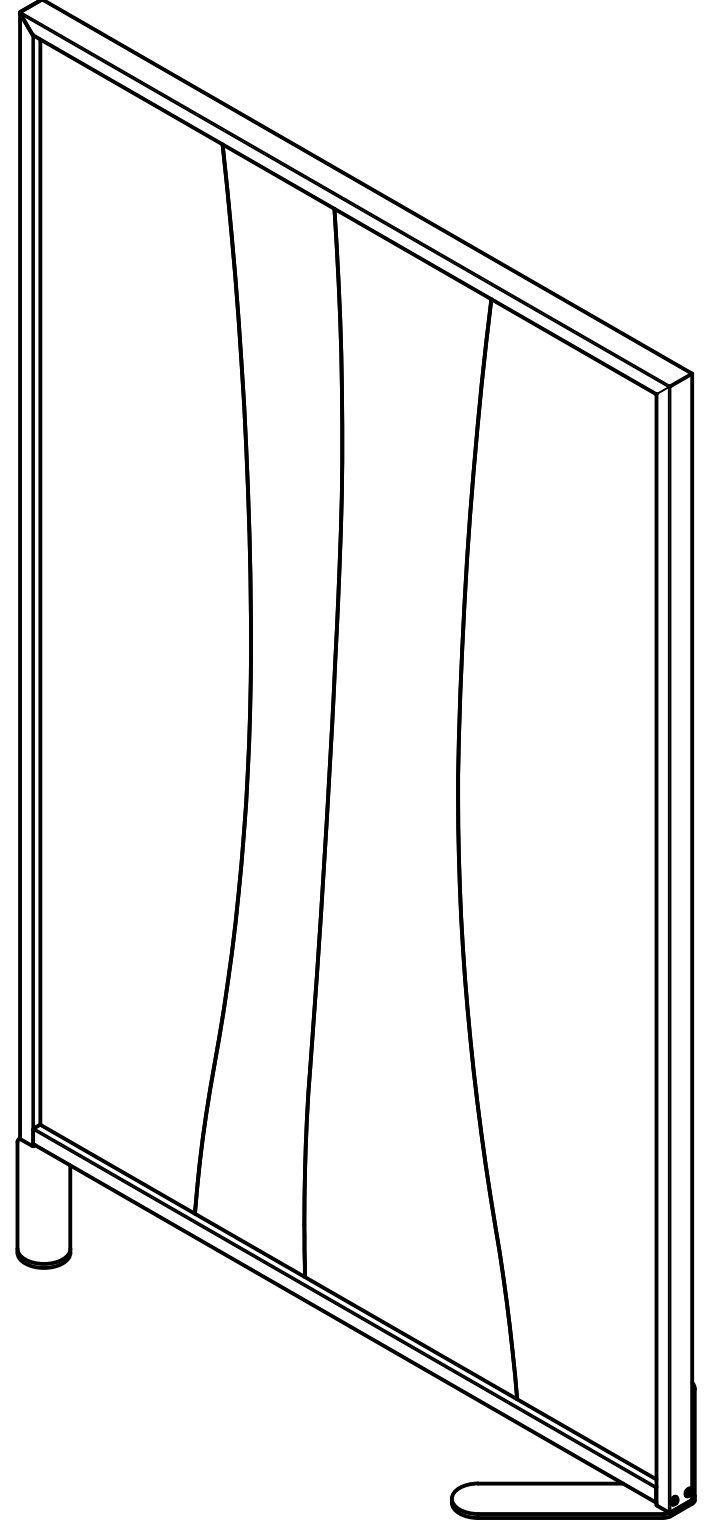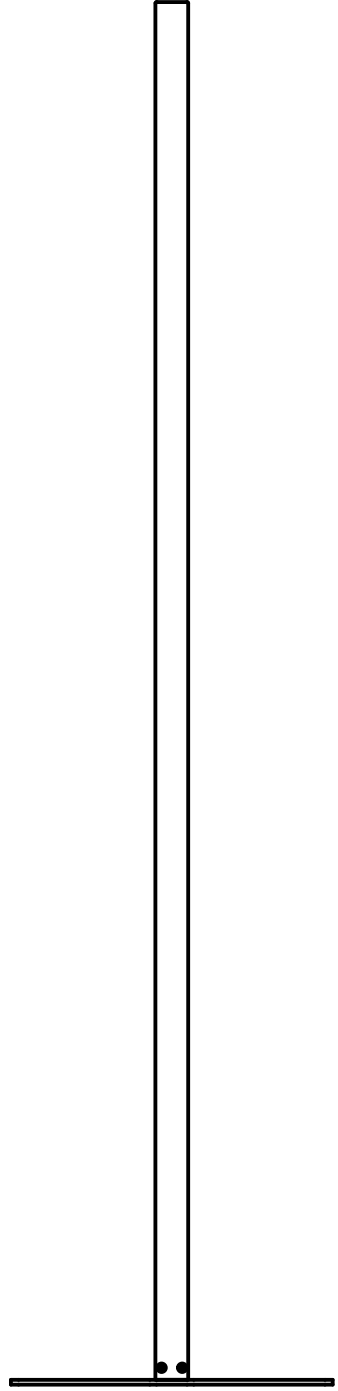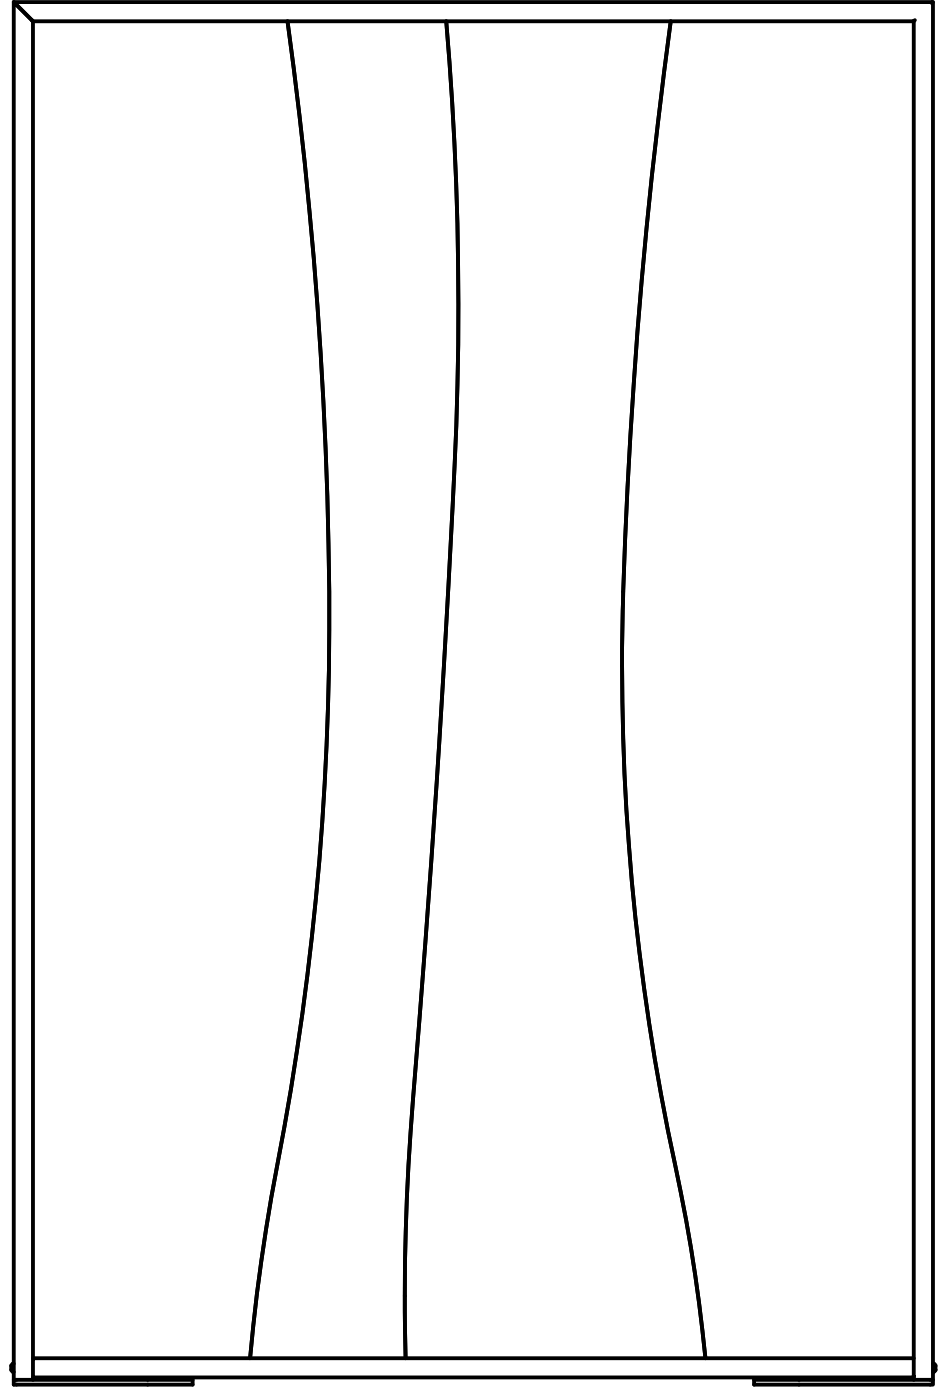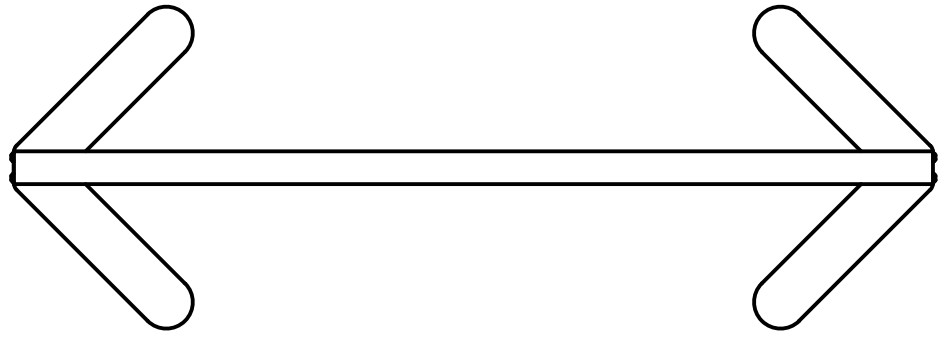

D

D

C


C

B

B

A

A

	PROJECT			
	Claridge			
TITLE				
Ripple Curve Design				
APPROVED	SIZE	CODE	DWG NO	REV
CHECKED	C			
DRAWN John Walmsley 2021-05-07	SCALE 1:16	WEIGHT	SHEET 2/6	

4

3

2

1

4

3

2

1

D

D

C





C


B

B

A

A

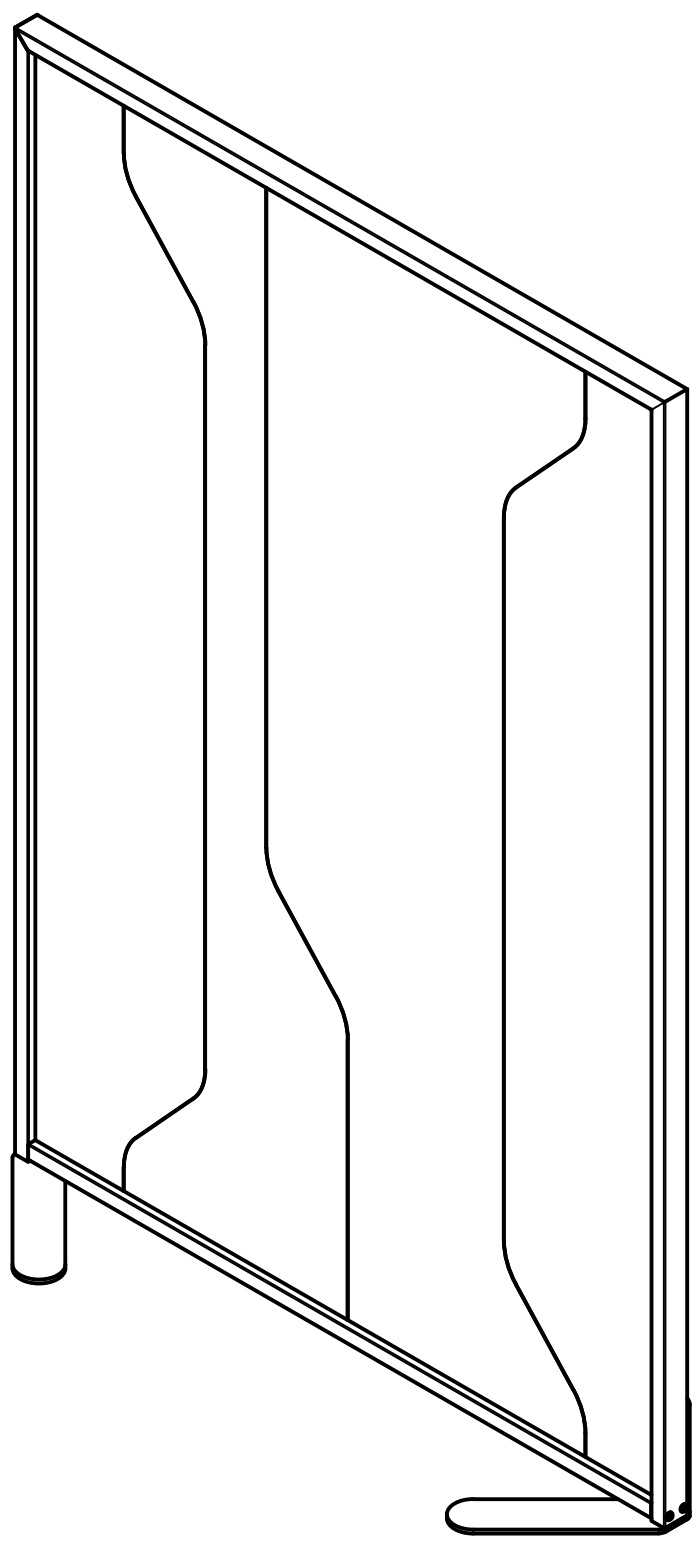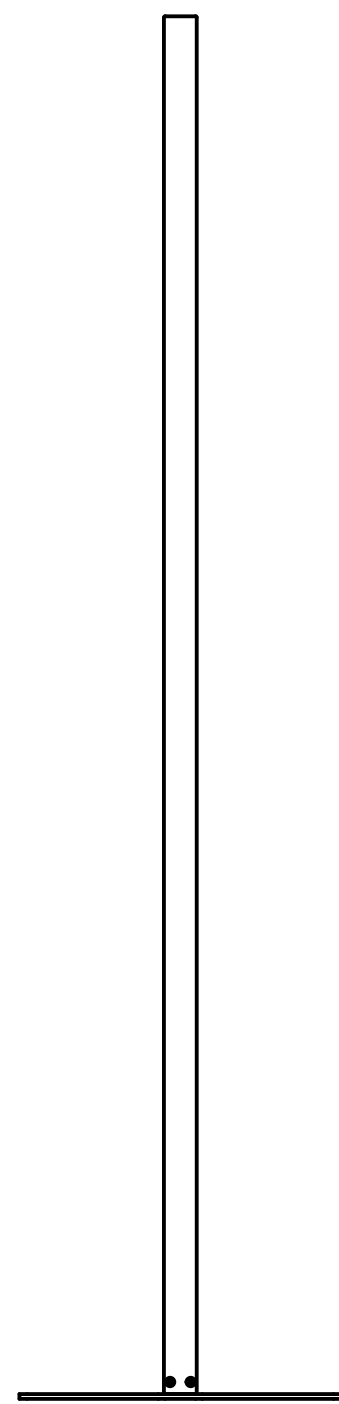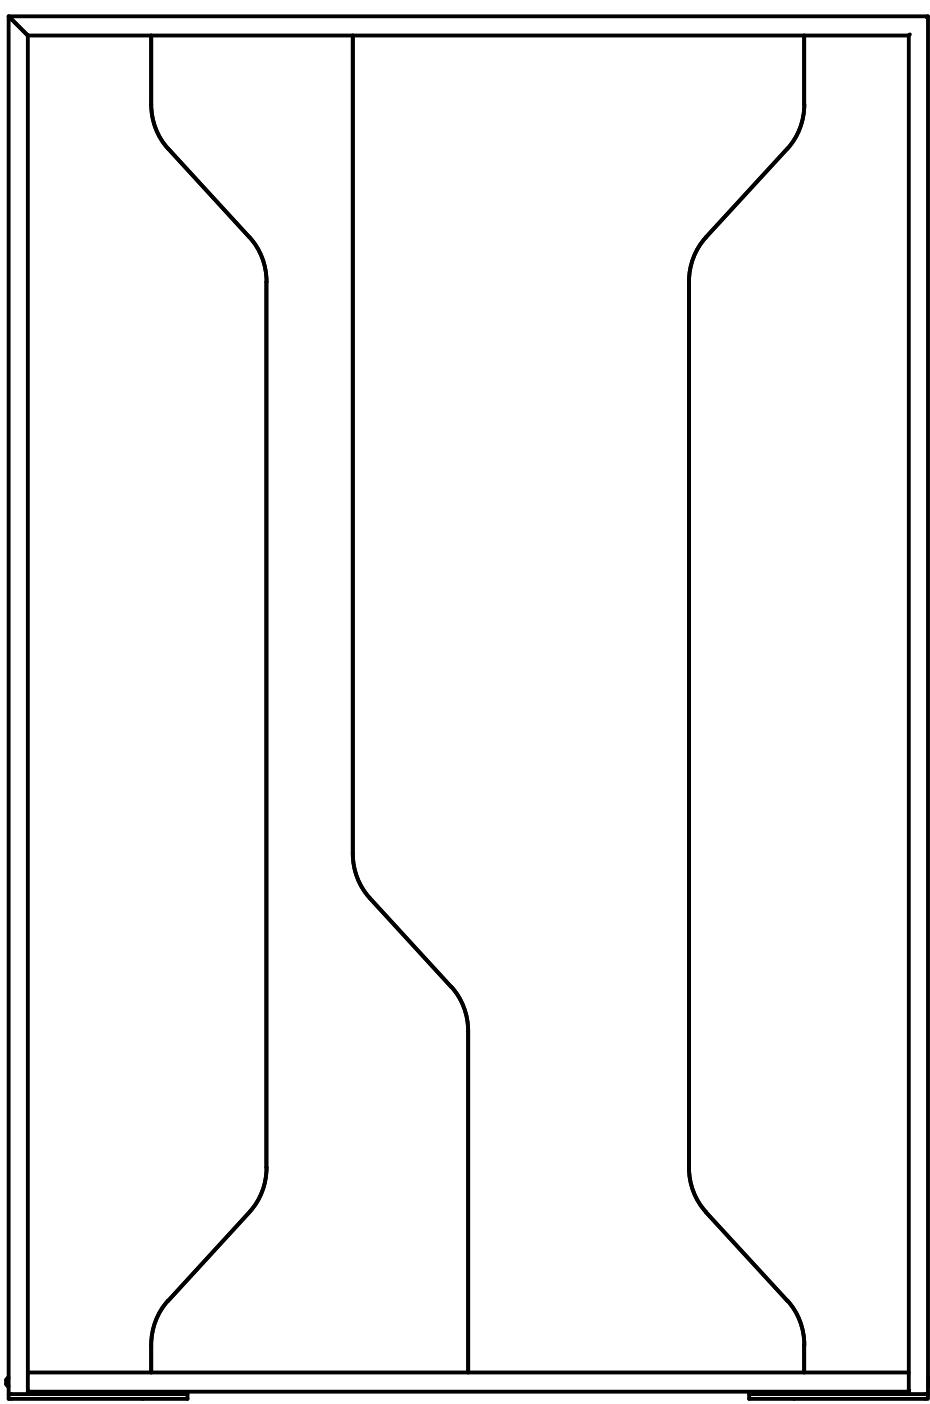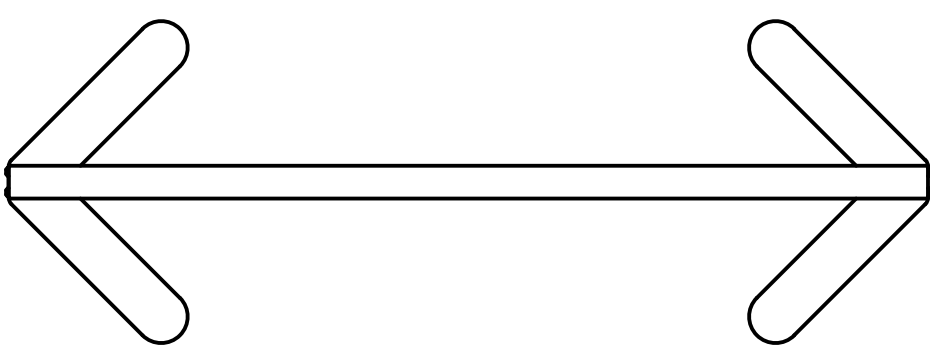

	PROJECT			
	Claridge			
	TITLE			
	Ripple Techno Design			
APPROVED	SIZE	CODE	DWG NO	REV
CHECKED	C			
DRAWN John Walmsley 2021-05-07	SCALE 1:10	WEIGHT	SHEET 3/6	

4

3

2

1







4

3

2

1

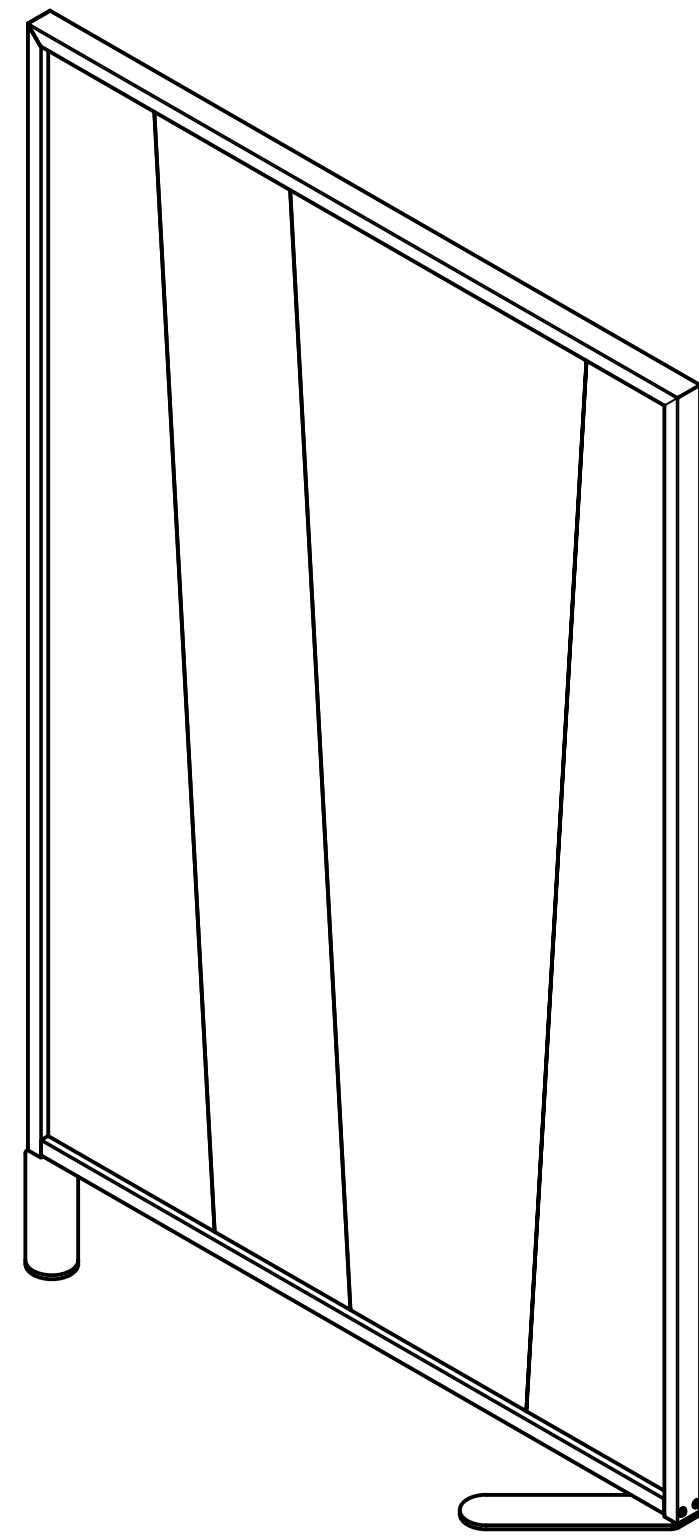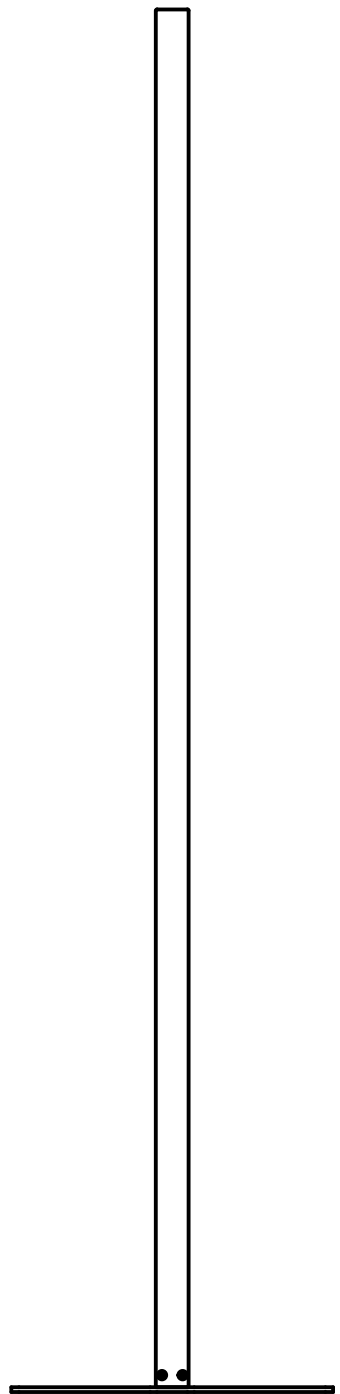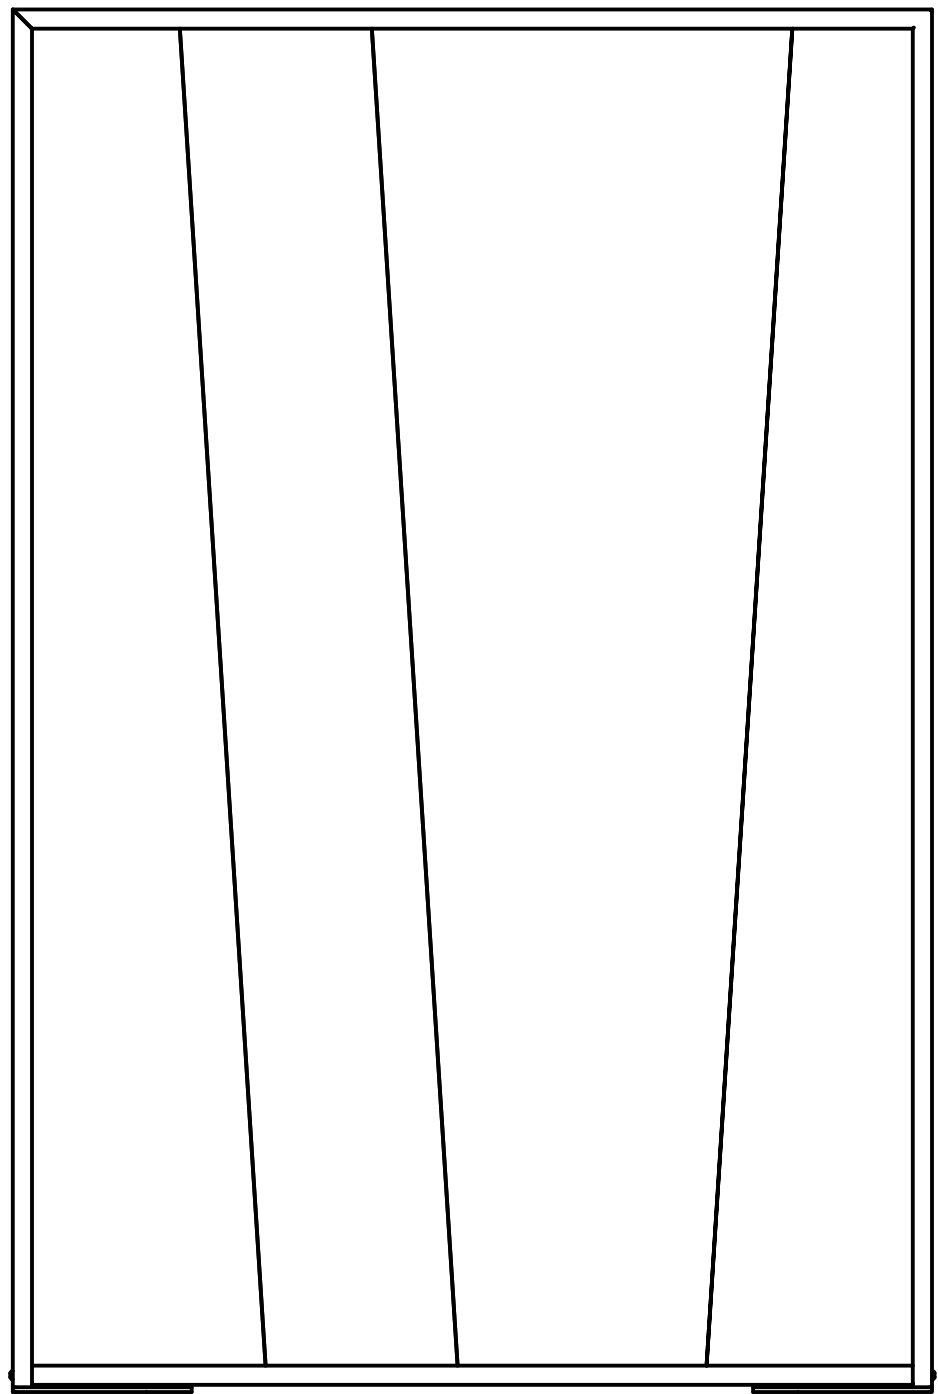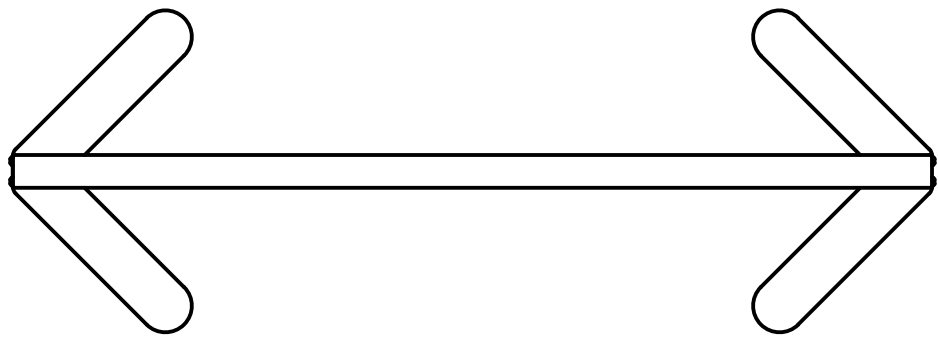

D

D

C

C

B

B

A


A





4

3

2

1

	PROJECT			
	Claridge			
	TITLE			
	Ripple Angle Design			
APPROVED	SIZE	CODE	DWG NO	REV
CHECKED	C			
DRAWN John Walmsley 2021-05-07	SCALE 1:10	WEIGHT	SHEET 4/6	

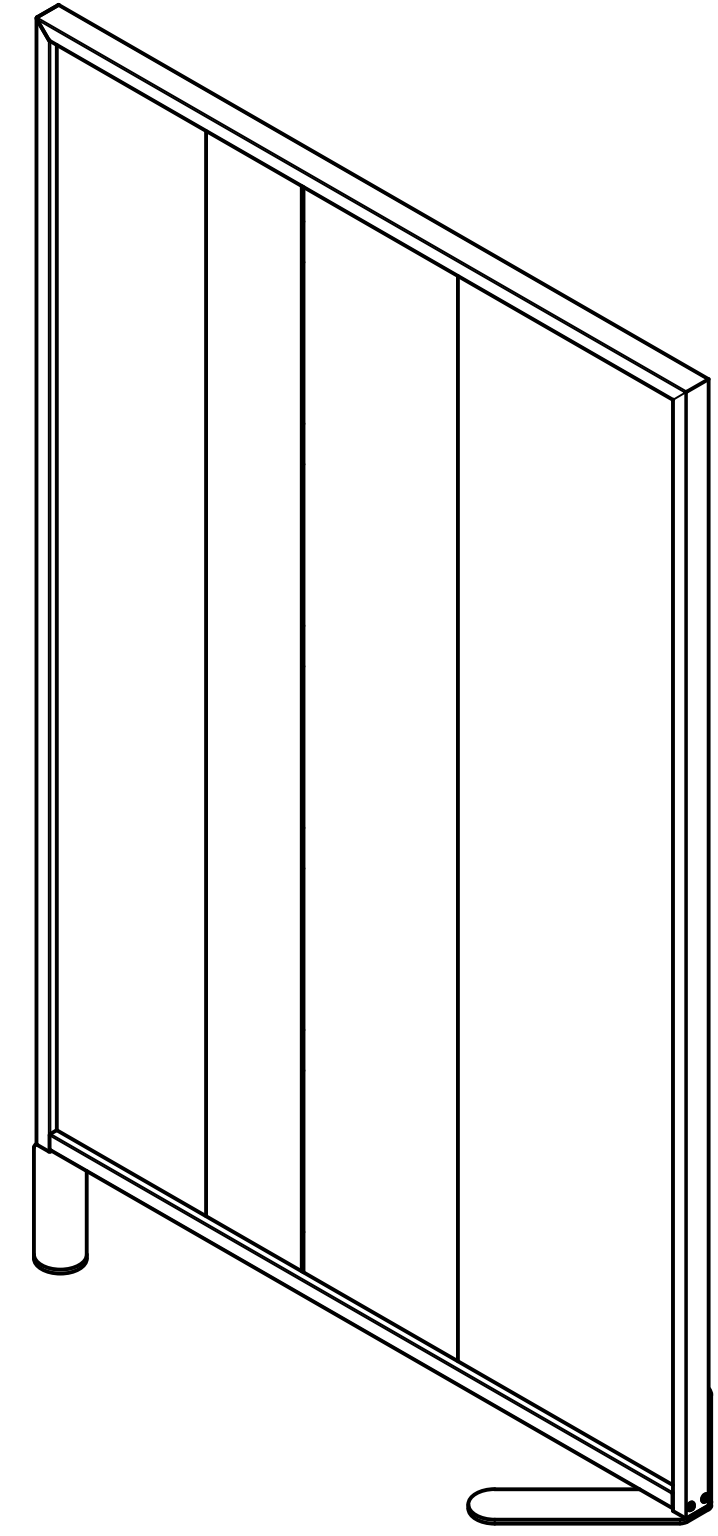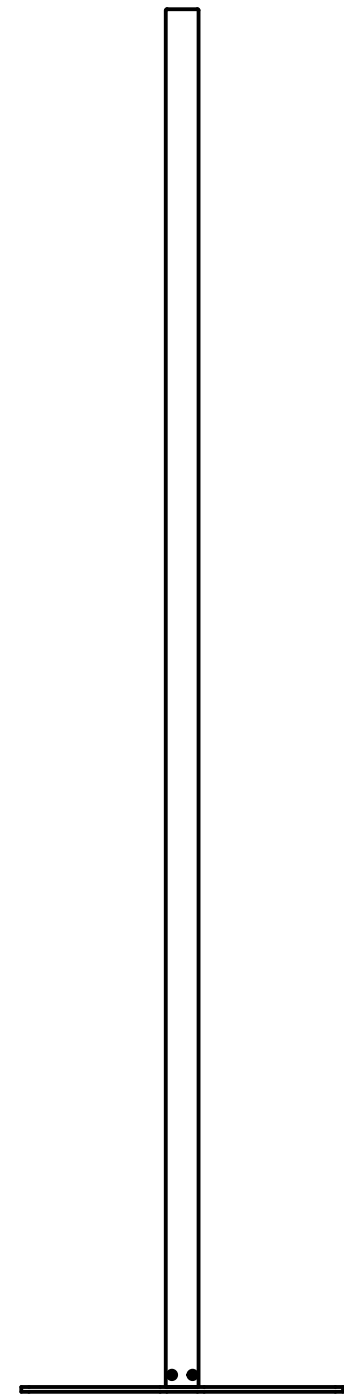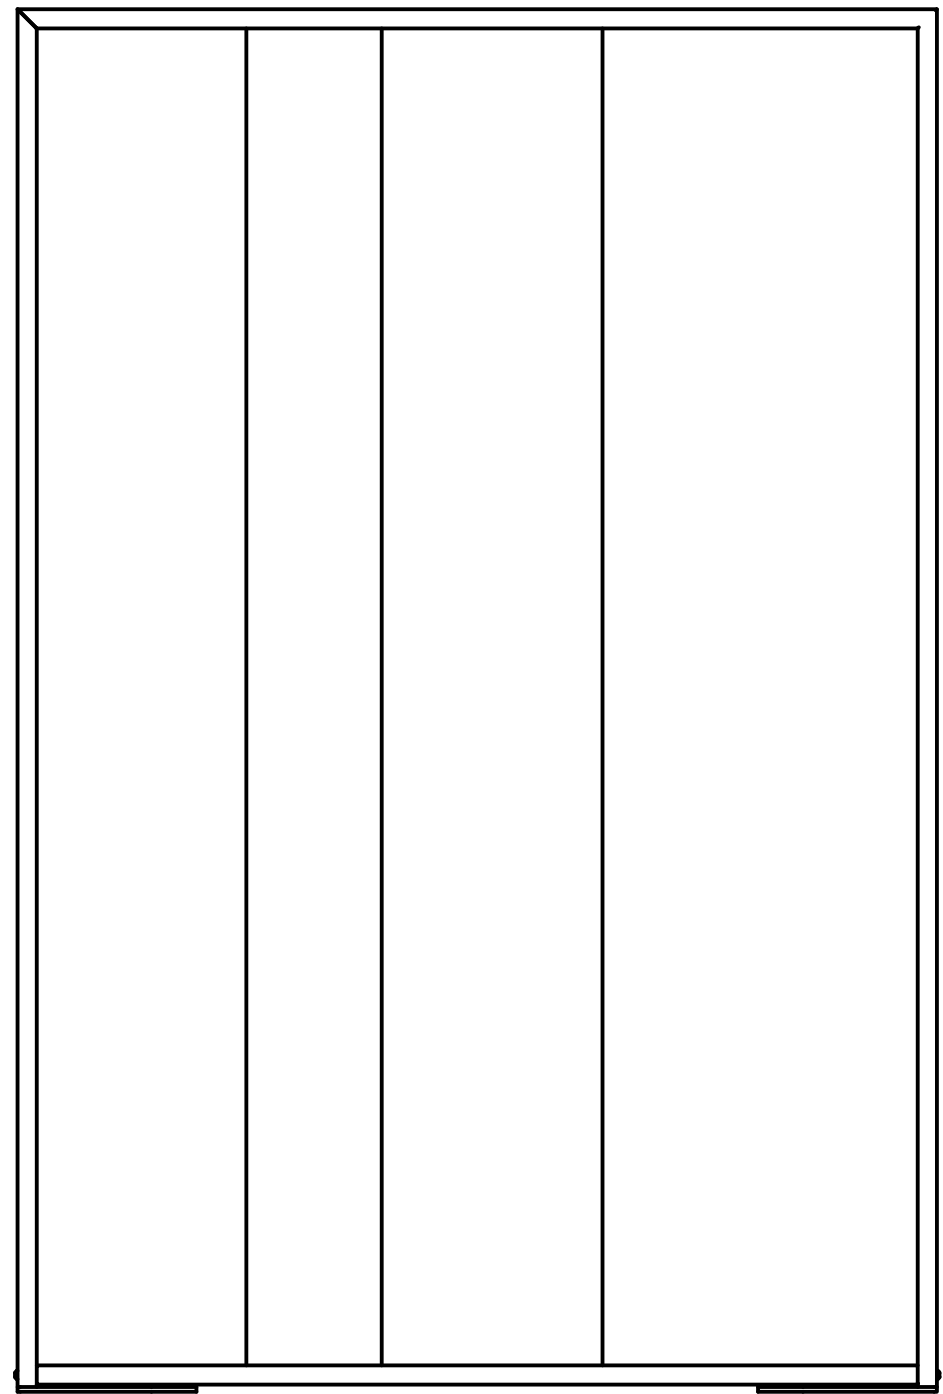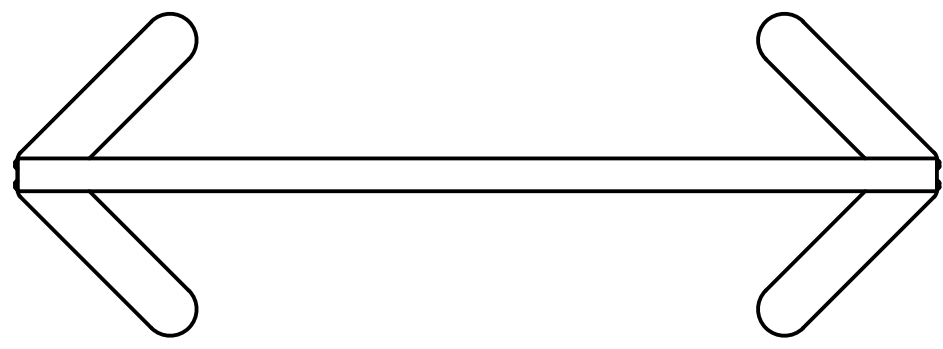

4

3

2

1

D

D

C

C

B

B

A


A

4

3

2

1





	PROJECT			
	Claridge			
	TITLE			
	Ripple Straight Design			
APPROVED	SIZE	CODE	DWG NO	REV
CHECKED	C			
DRAWN John Walmsley 2021-05-07	SCALE 1:10	WEIGHT	SHEET 5/6	

4

3

2

1

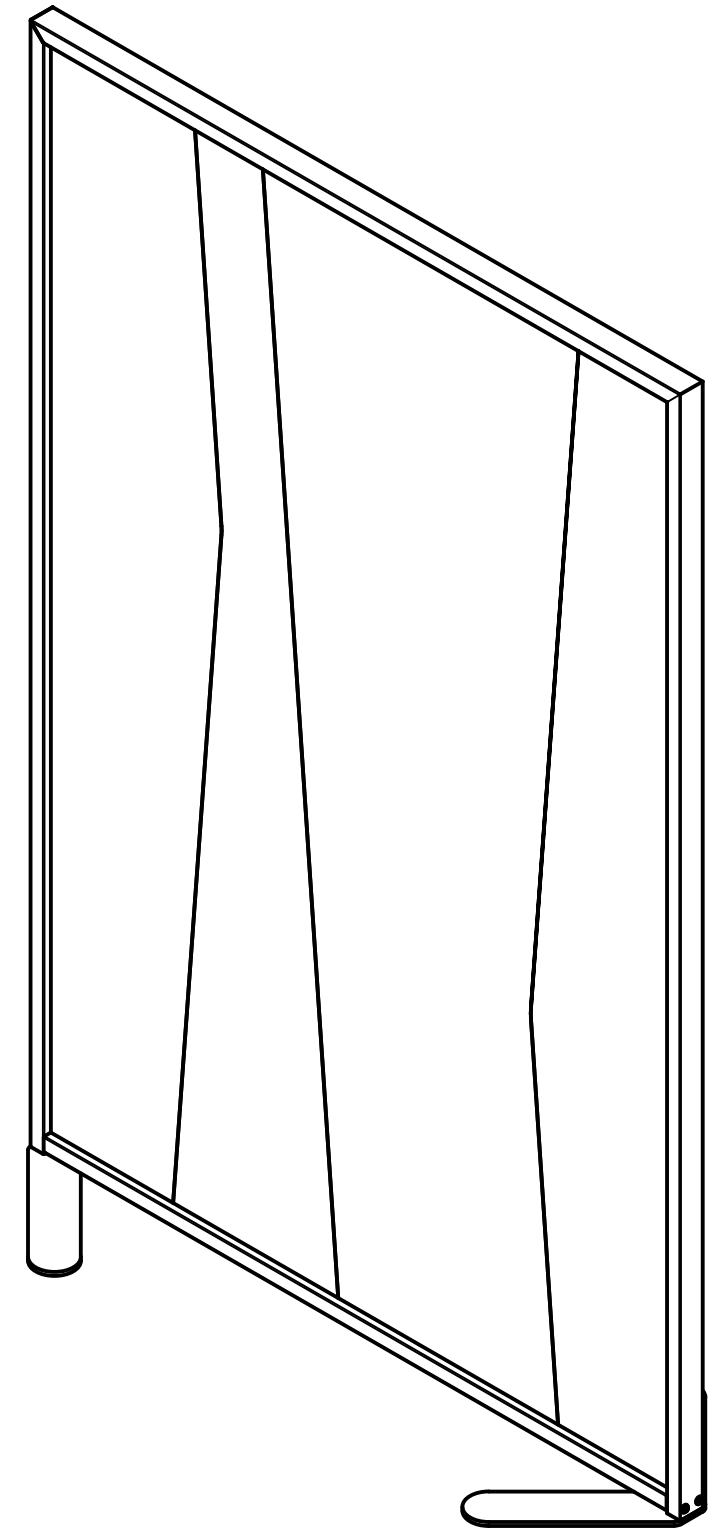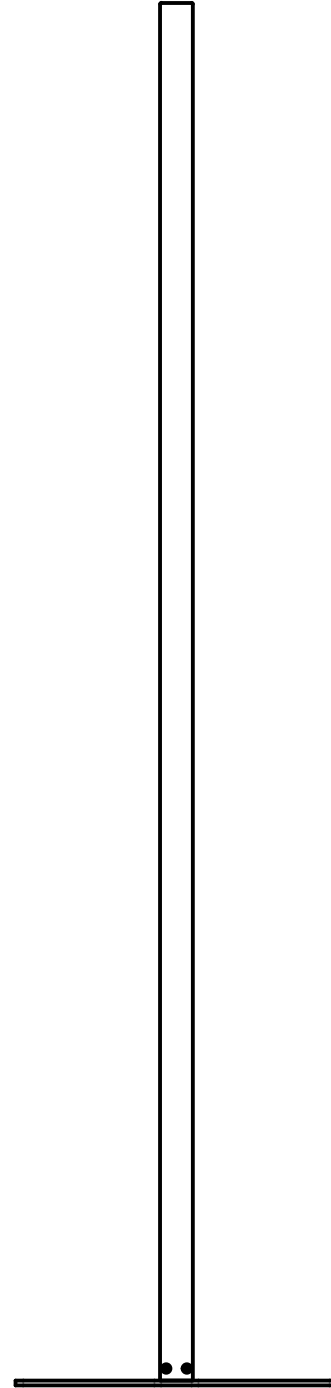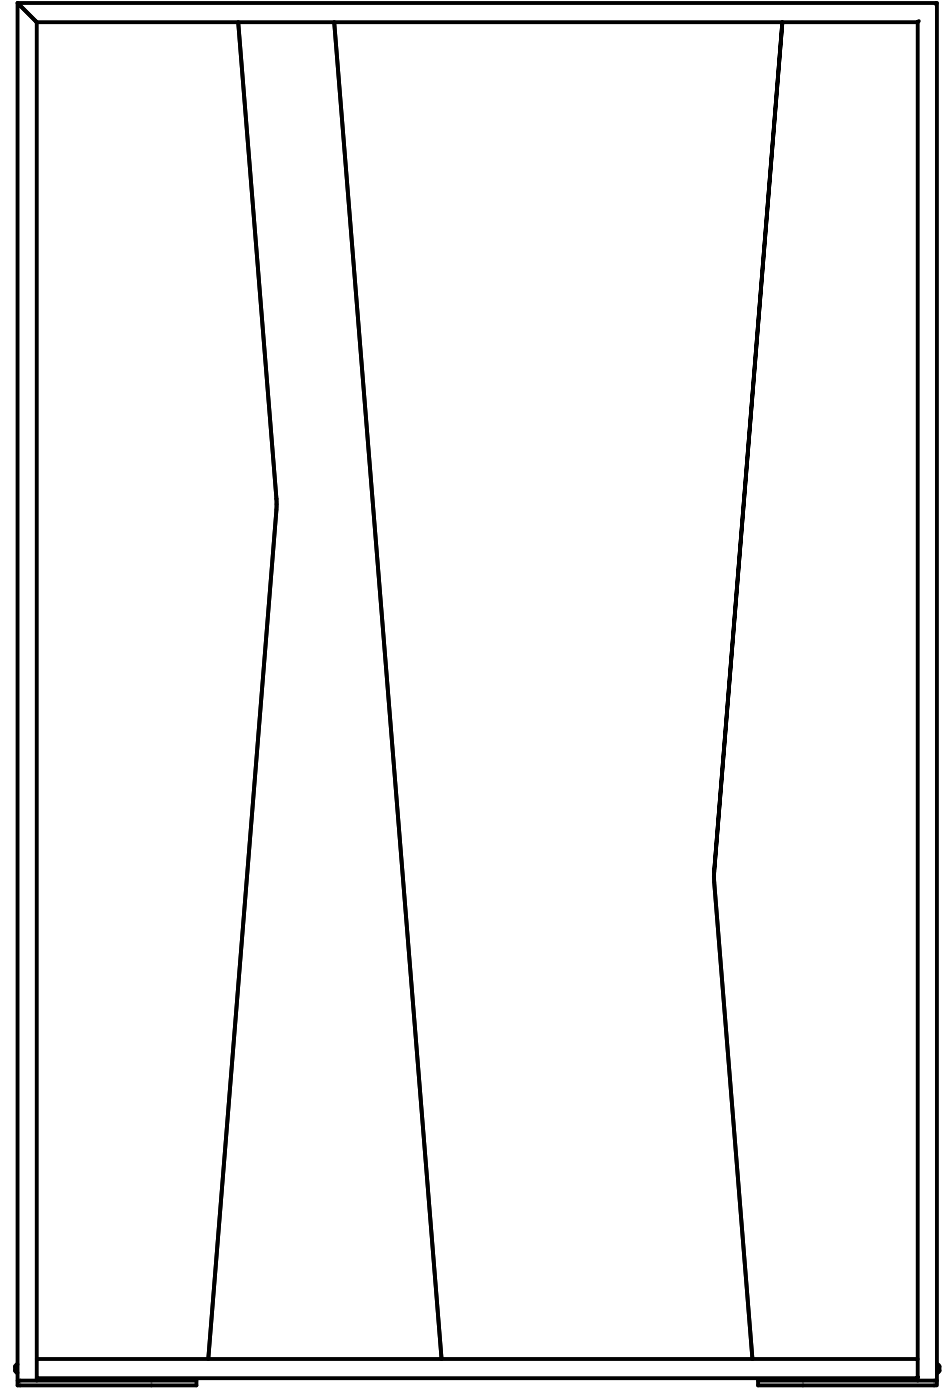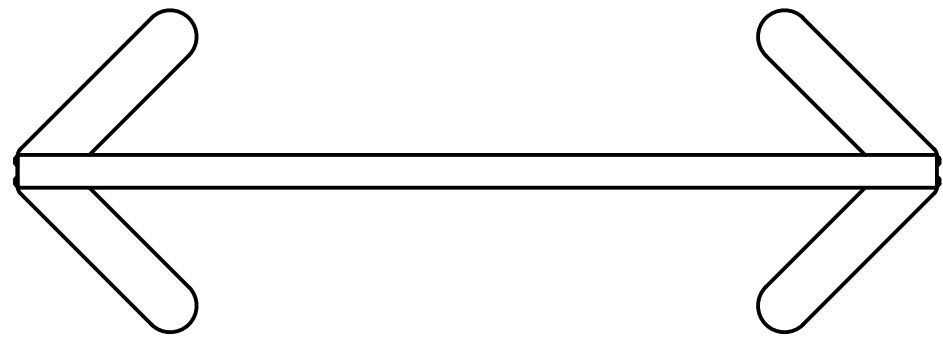

D

D

C


C

B

B

A

A

	PROJECT			
	Claridge			
TITLE				
Ripple Bent Design				
APPROVED	SIZE	CODE	DWG NO	REV
CHECKED	C			
DRAWN John Walmsley 2021-05-07	SCALE 1:10	WEIGHT	SHEET 6/6	

4

3

2

1